


06/24/22 02:57:54PM \\2016SRV\Shared Files\Neset Shared Files\Cole Projects\2021 Projects\21400_LOWRY PROJECTS\27_LE-18080_Hillsboro Subdivision\Hillsboro Benchmark Map.dwg

HYDRANT ELEVATION MAP

RIVERWALK ADDITION
HILLSBORO, NORTH DAKOTA

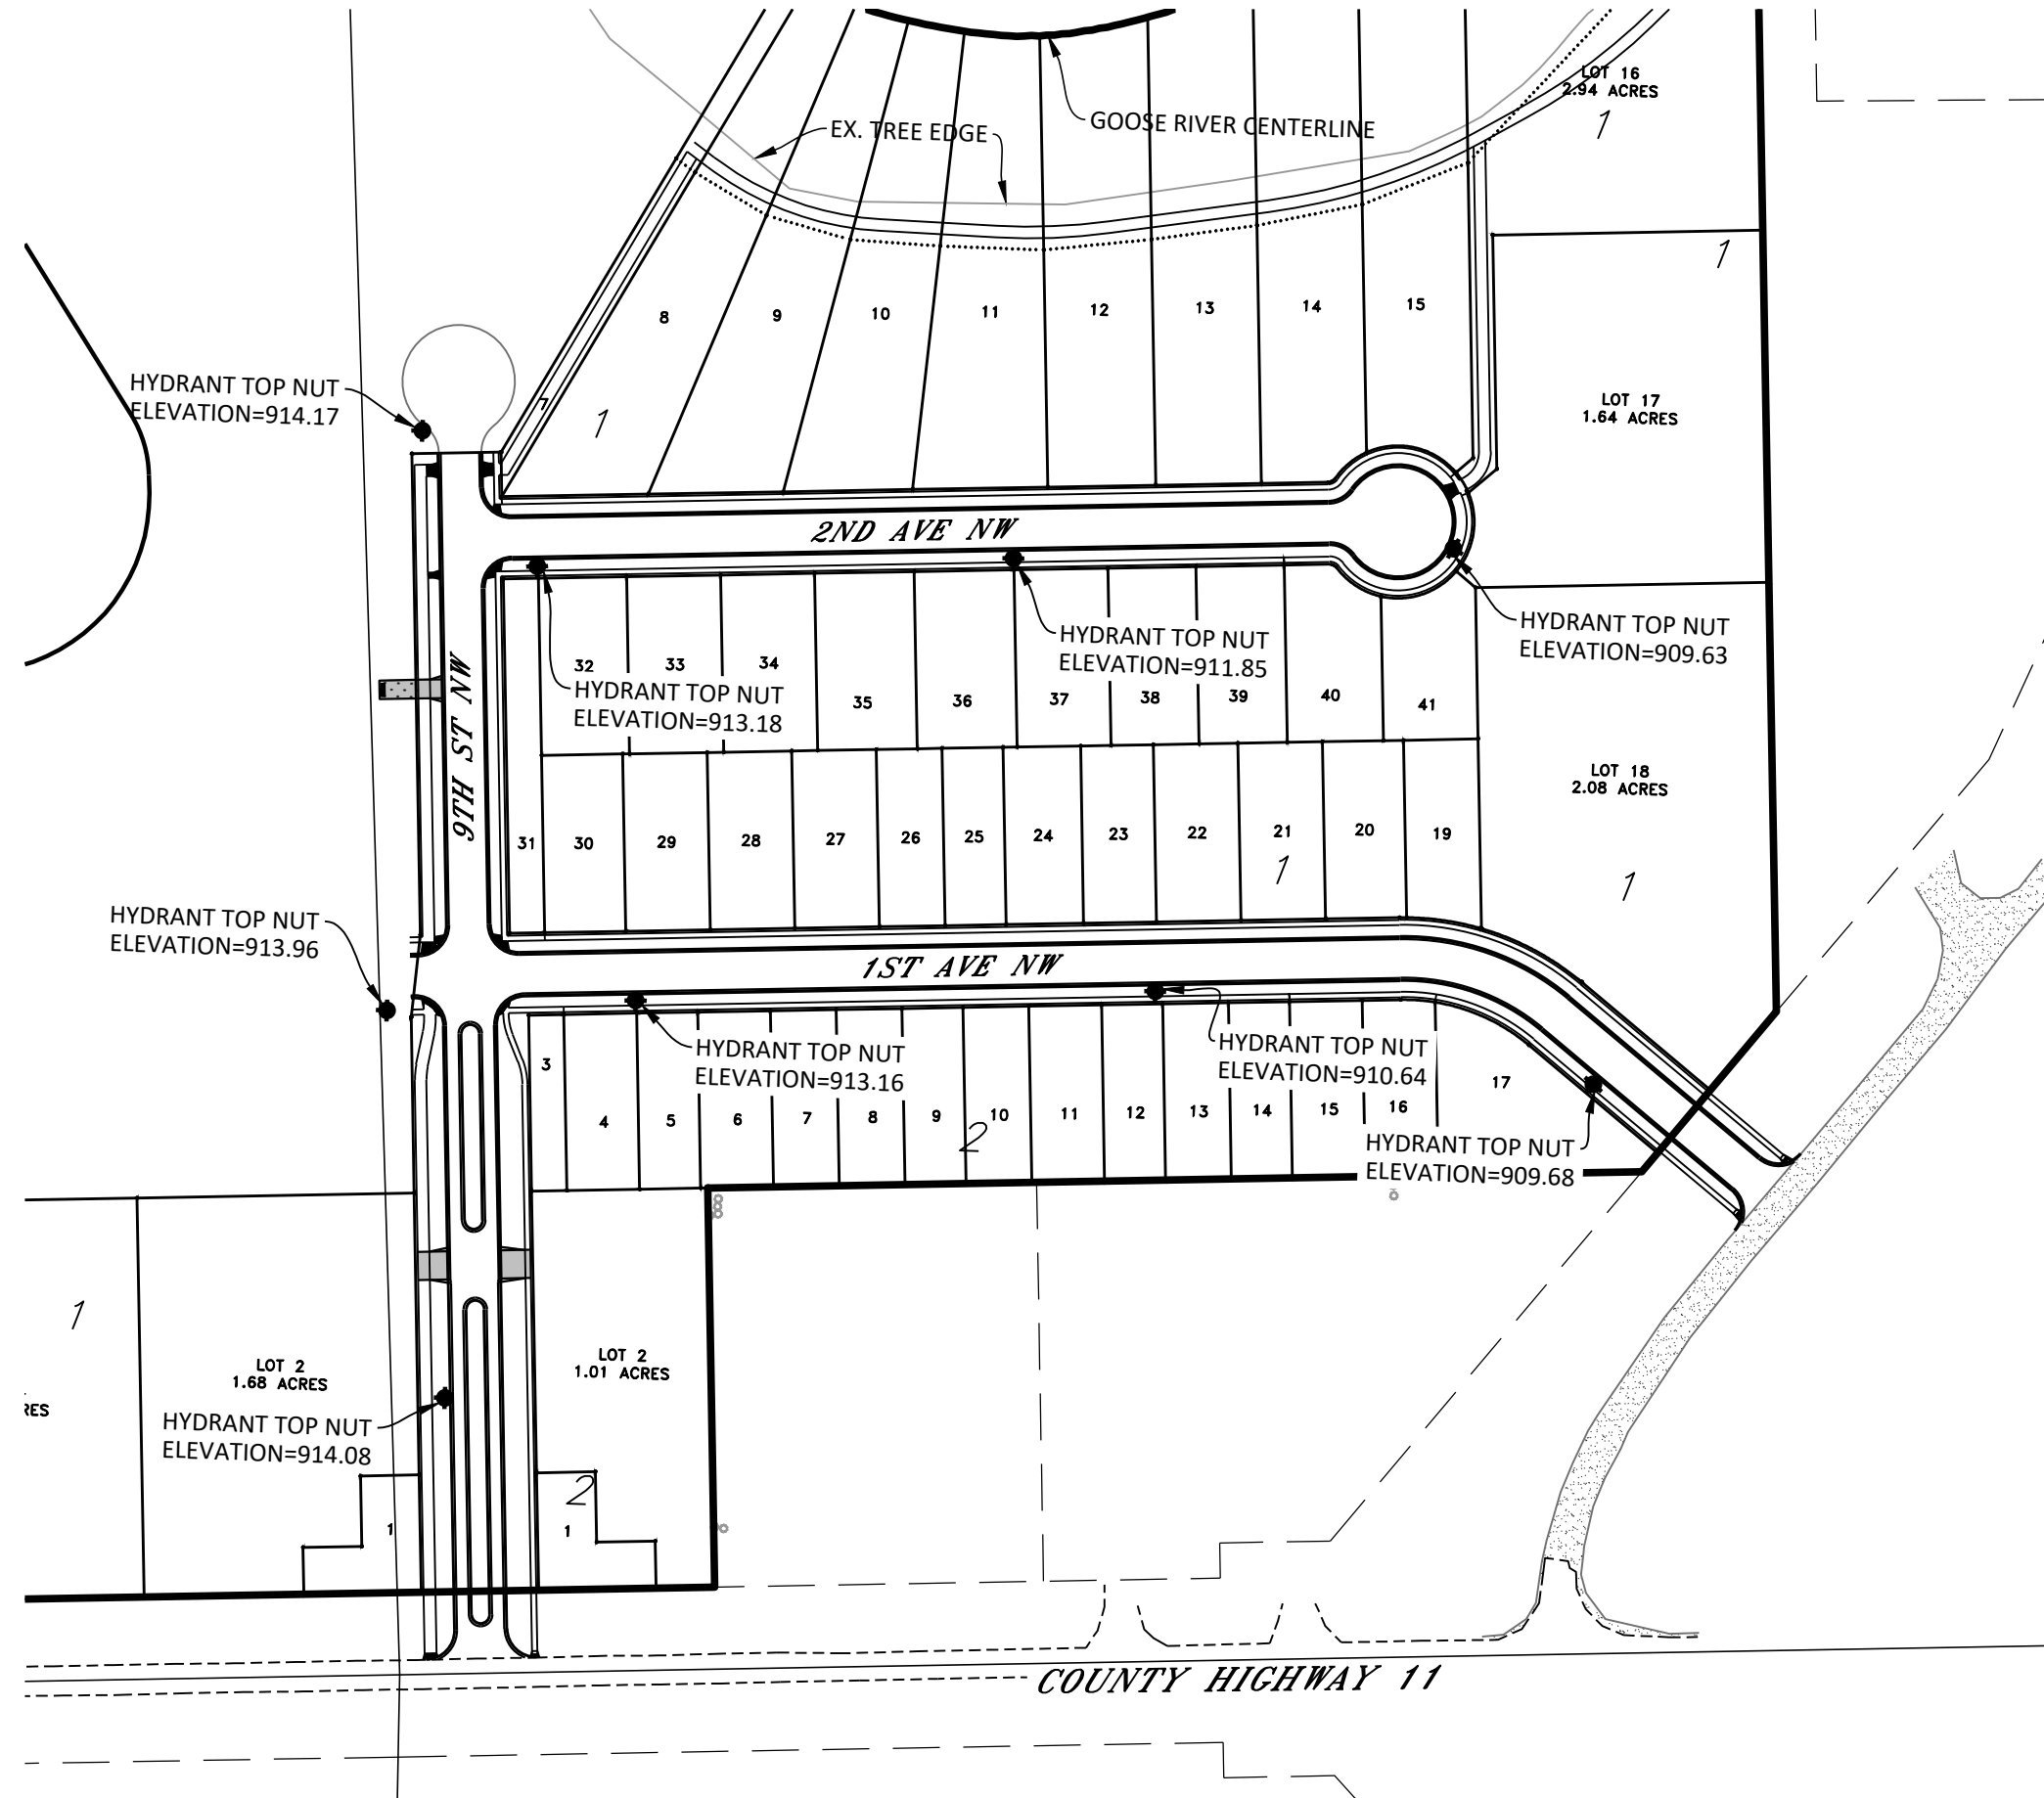


NOTES

1. DATUM NAVD 88
2. ALL BENCHMARKS ARE LOCATED ON THE TOP NUT OF HYDRANT

LEGEND

- MONUMENT SET
- MONUMENT FOUND
- - - EX. EASEMENT
- - - EX. PROPERTY LINE
- - - EX. SECTION LINE
- ▬ PROPERTY BOUNDARY LINE
- ▬ NEW ROW/PROPERTY LINE
- HYDRANT

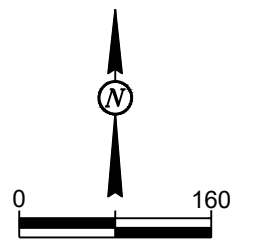

DRAWN BY: KRS
 CHECKED BY: CAN
 DATE: 06/24/22