
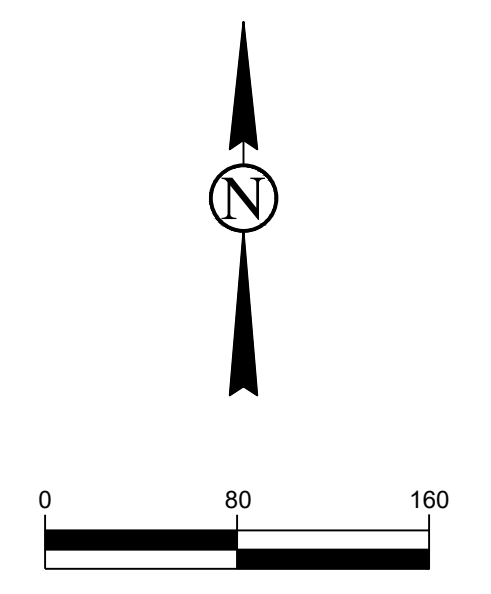



RIVERWALK ADDITION FUTURE LOT GRADING

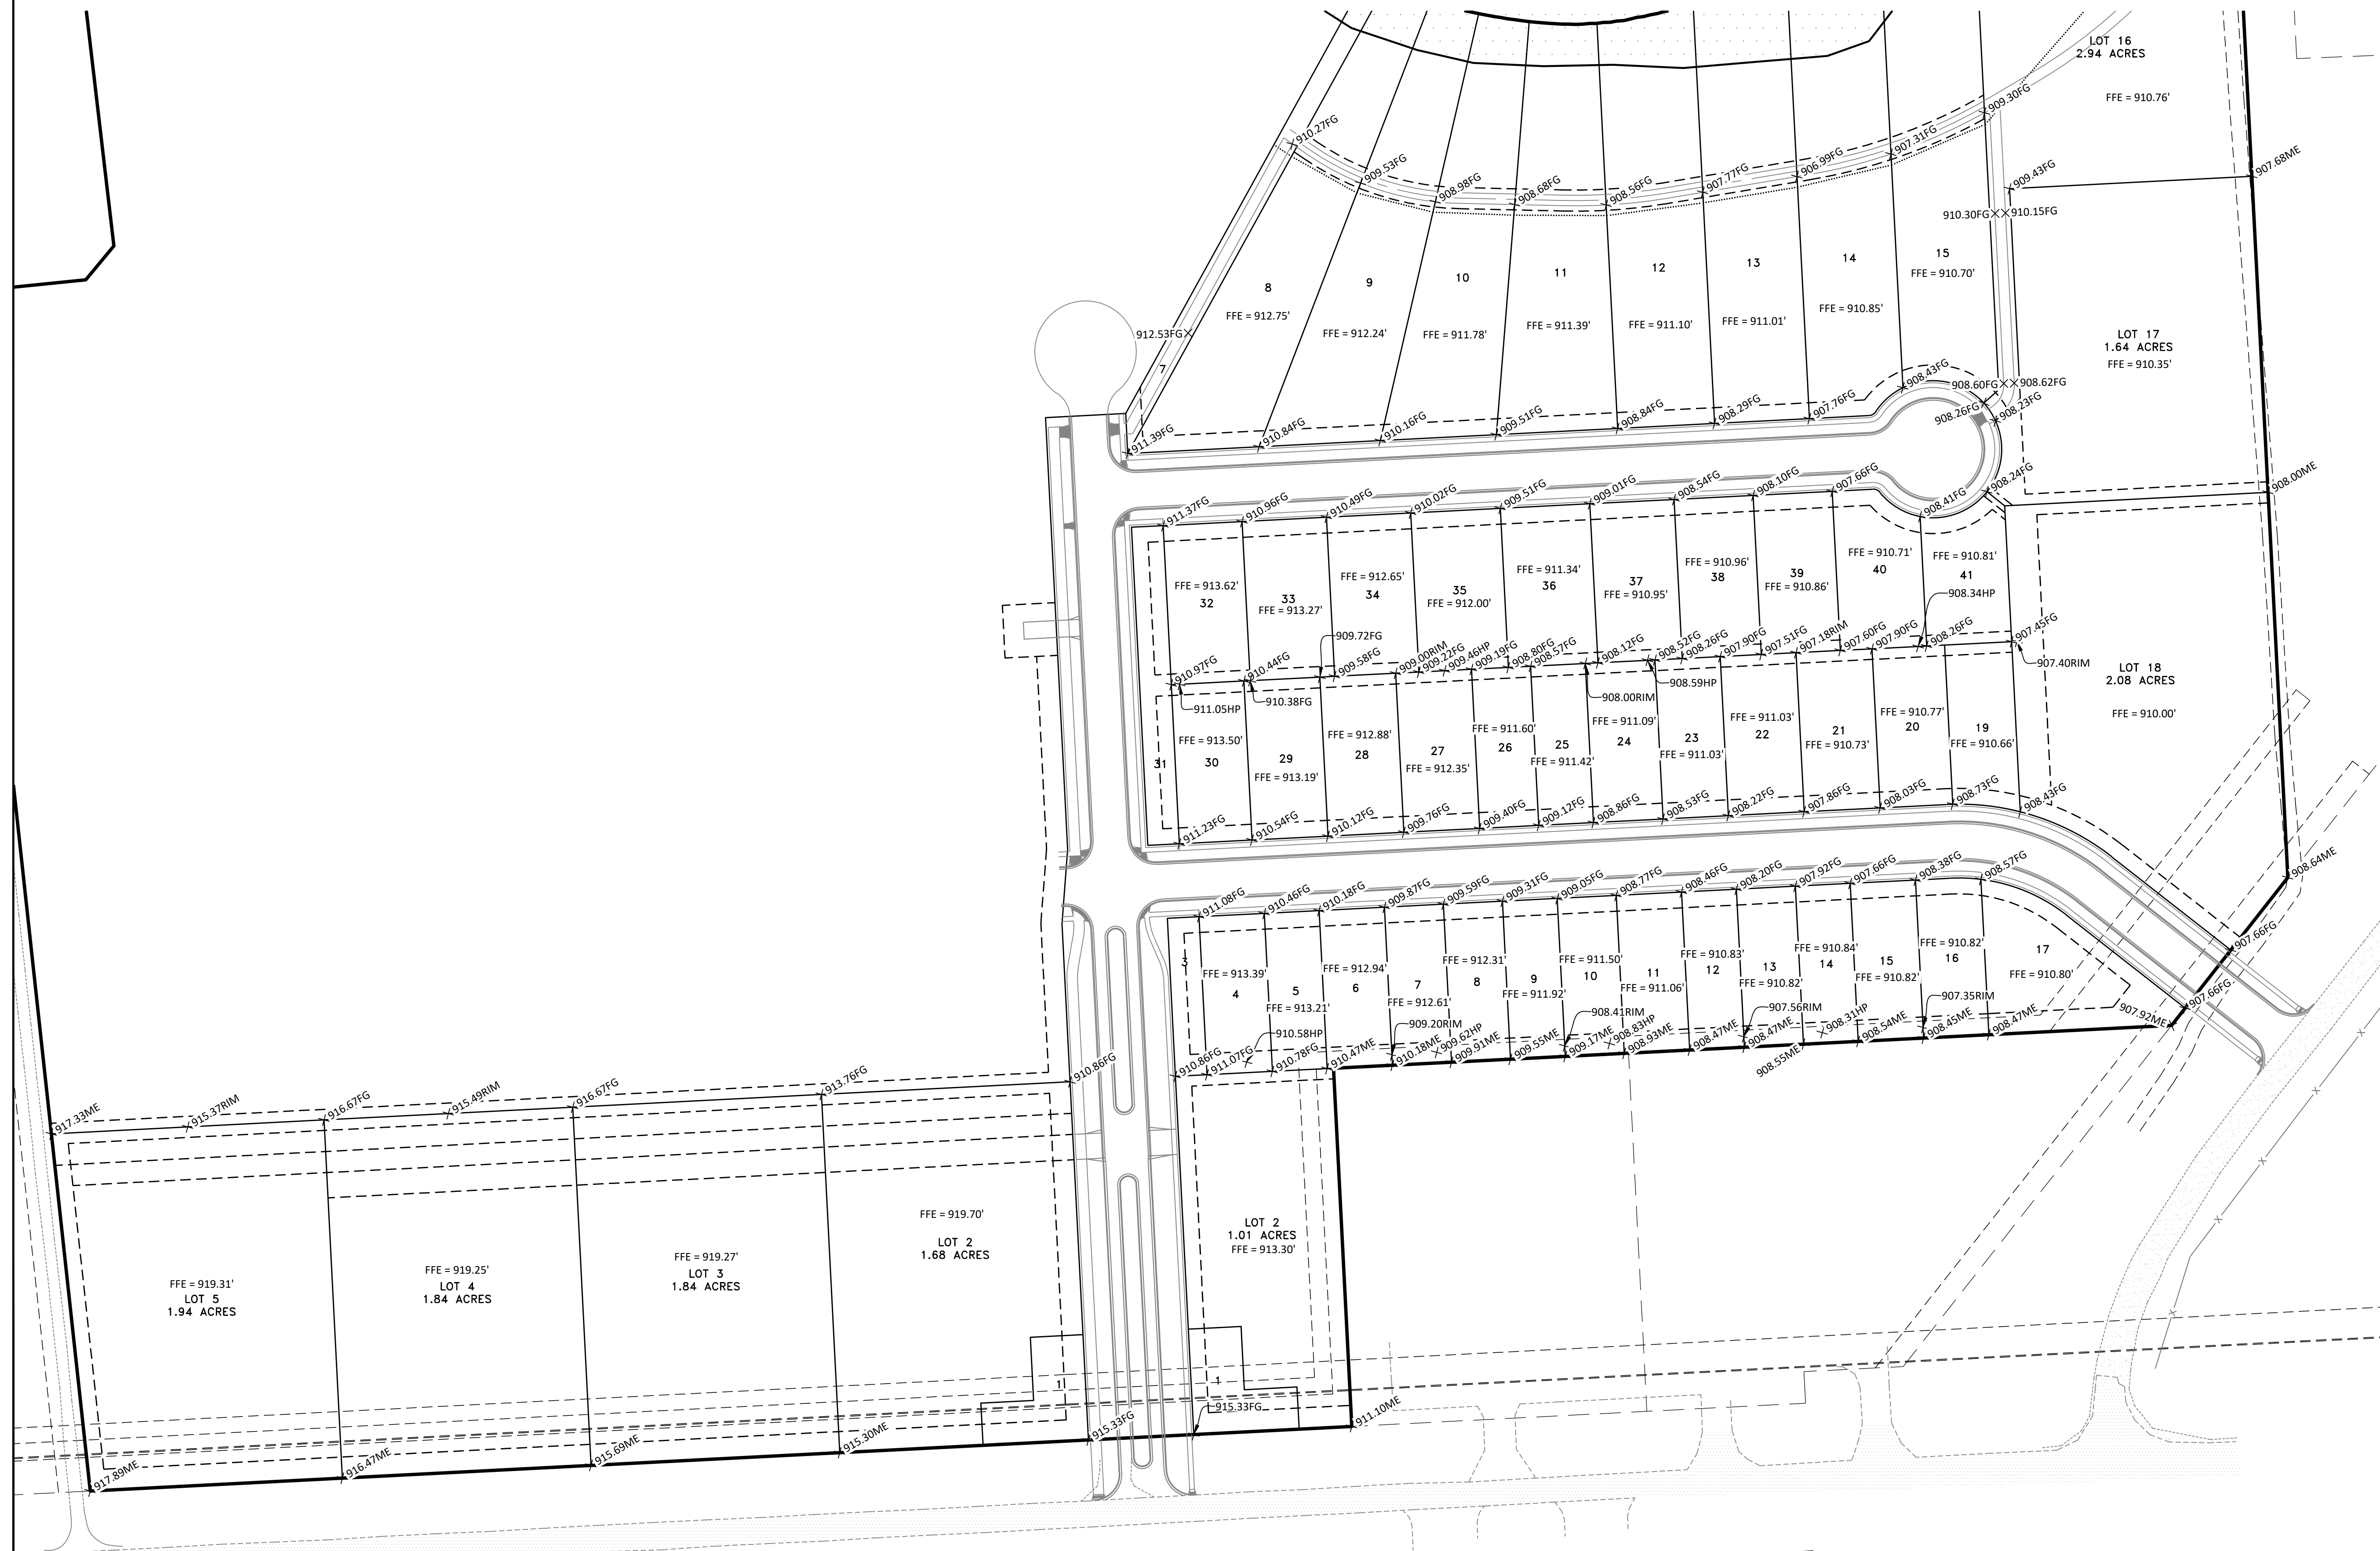


LOWRY
 ENGINEERING
 5306 51ST AVENUE SOUTH, SUITE A
 FARGO, NORTH DAKOTA 58104